


OK3H11 1:50

PŮDORYS:

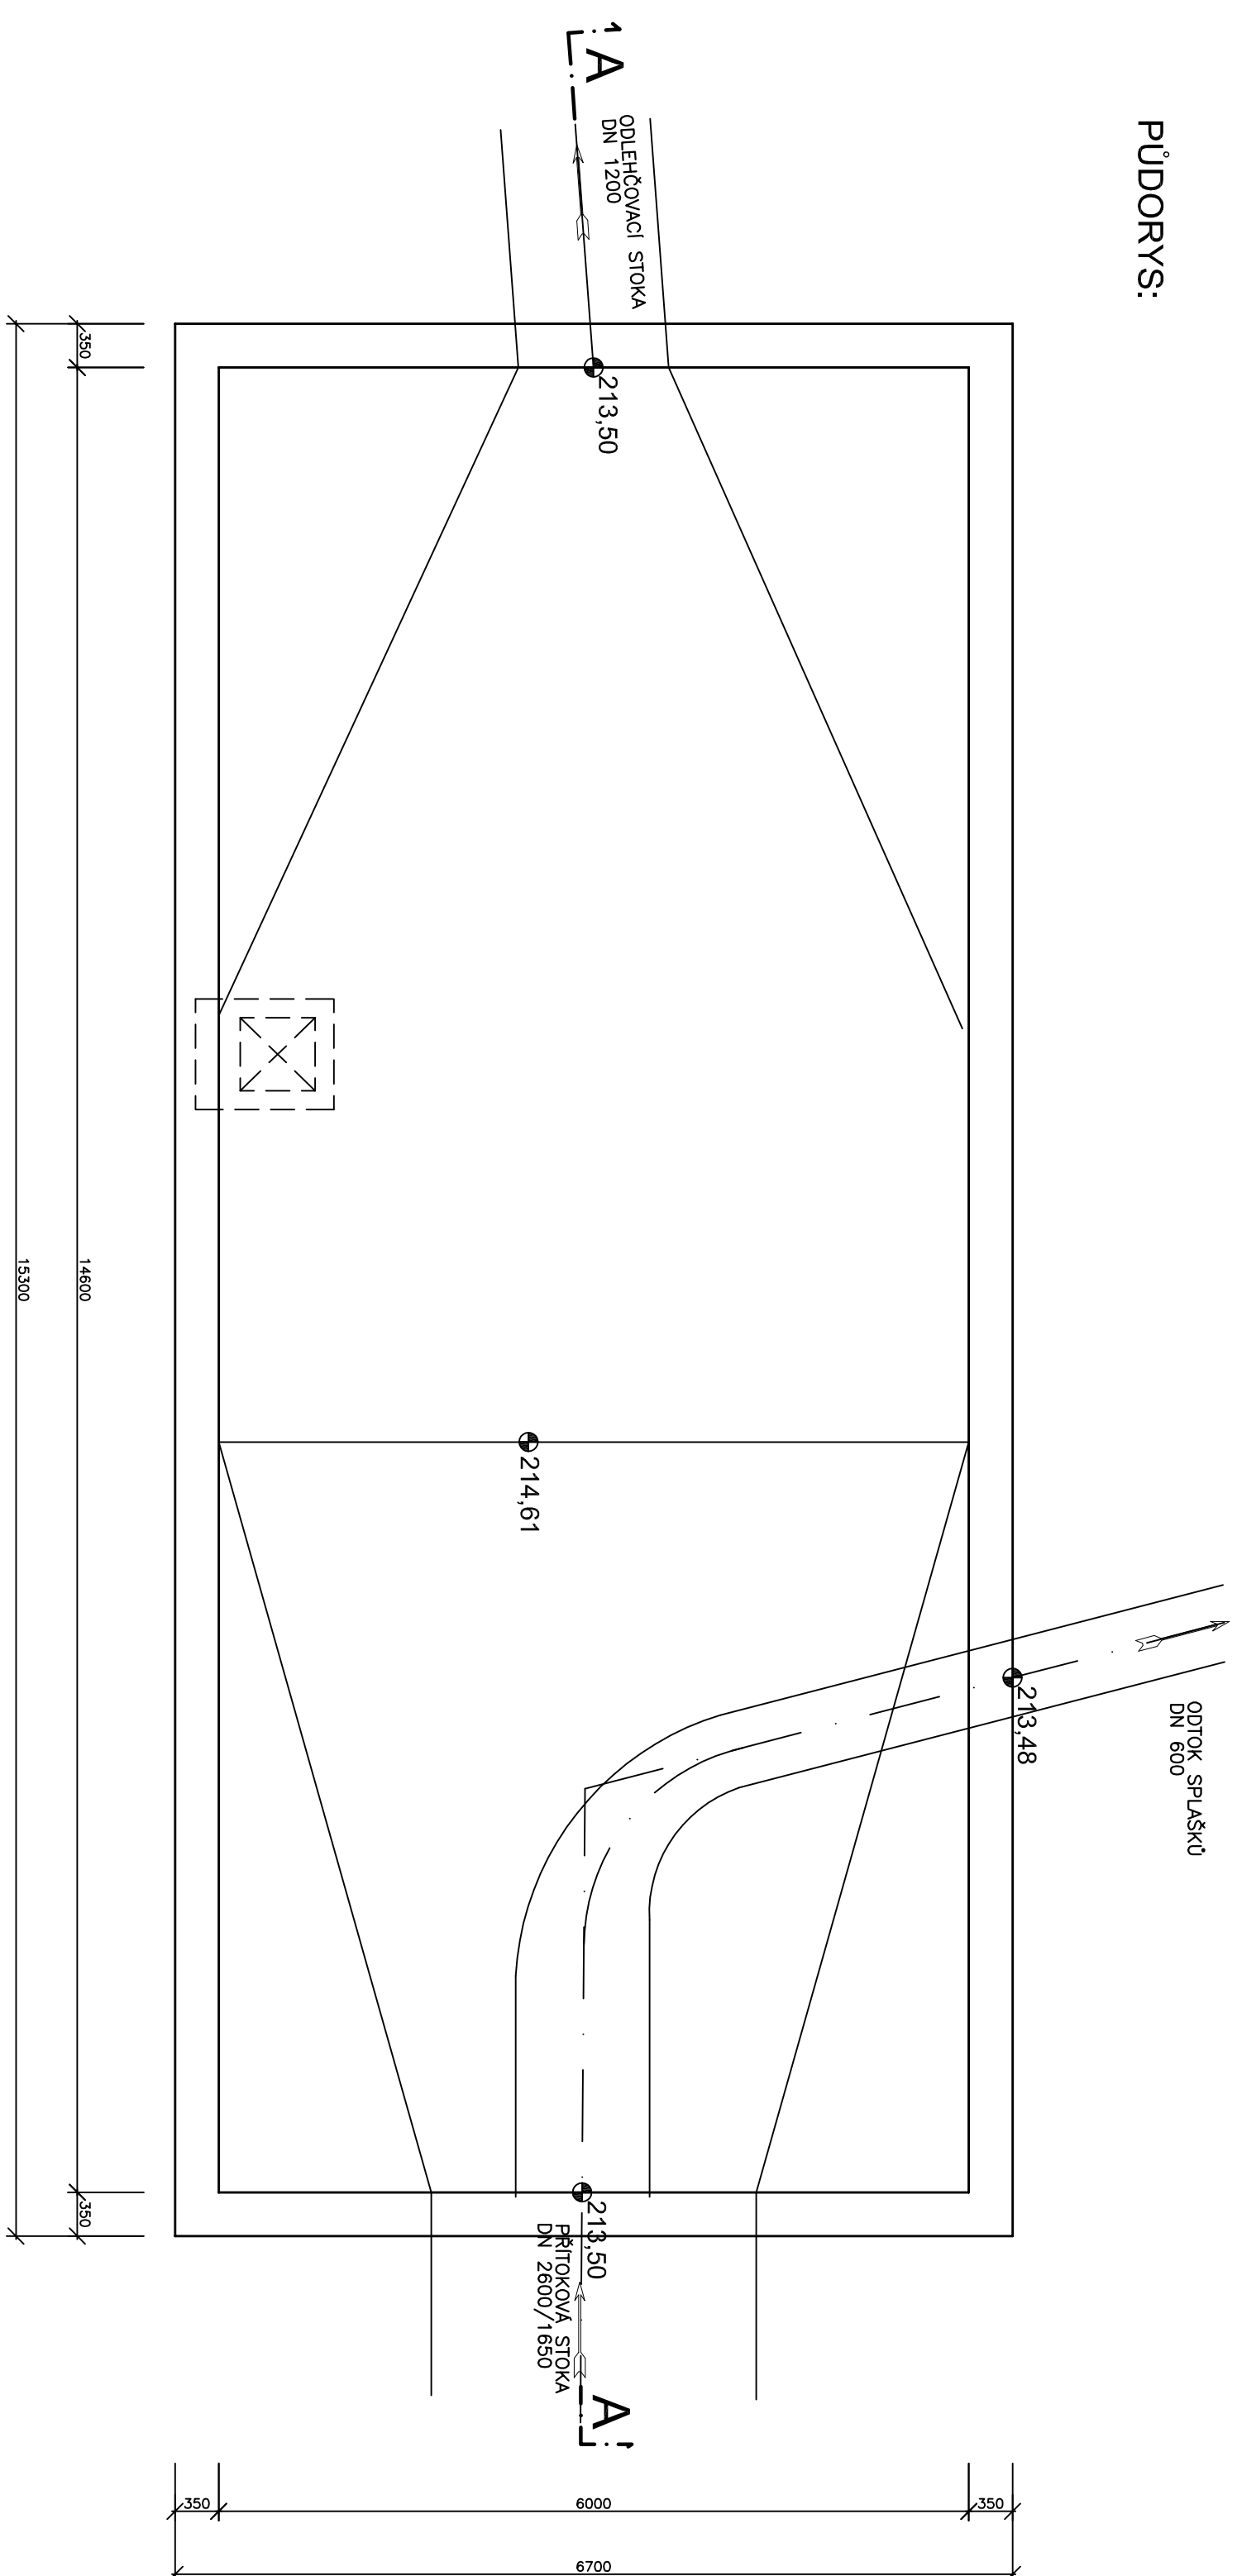

ŘEZ A-A':

